


- NOTE:**
- NO STRUCTURAL CHANGES WILL BE MADE.
  - ALL DOORS AND WINDOWS ARE EXISTING UNLESS OTHERWISE NOTED "NEW"
  - ALL CHANGES TO THE EXISTING HVAC SYSTEM.
  - ALL NEW EQUIPMENT TO BE INSTALLED PER MANUFACTURER SPECIFICATIONS.
  - WILL BE NO CHANGES TO THE EXISTING ELECTRICAL SYSTEM.

7612 ARB  
"SAVE ON CLEANERS!"

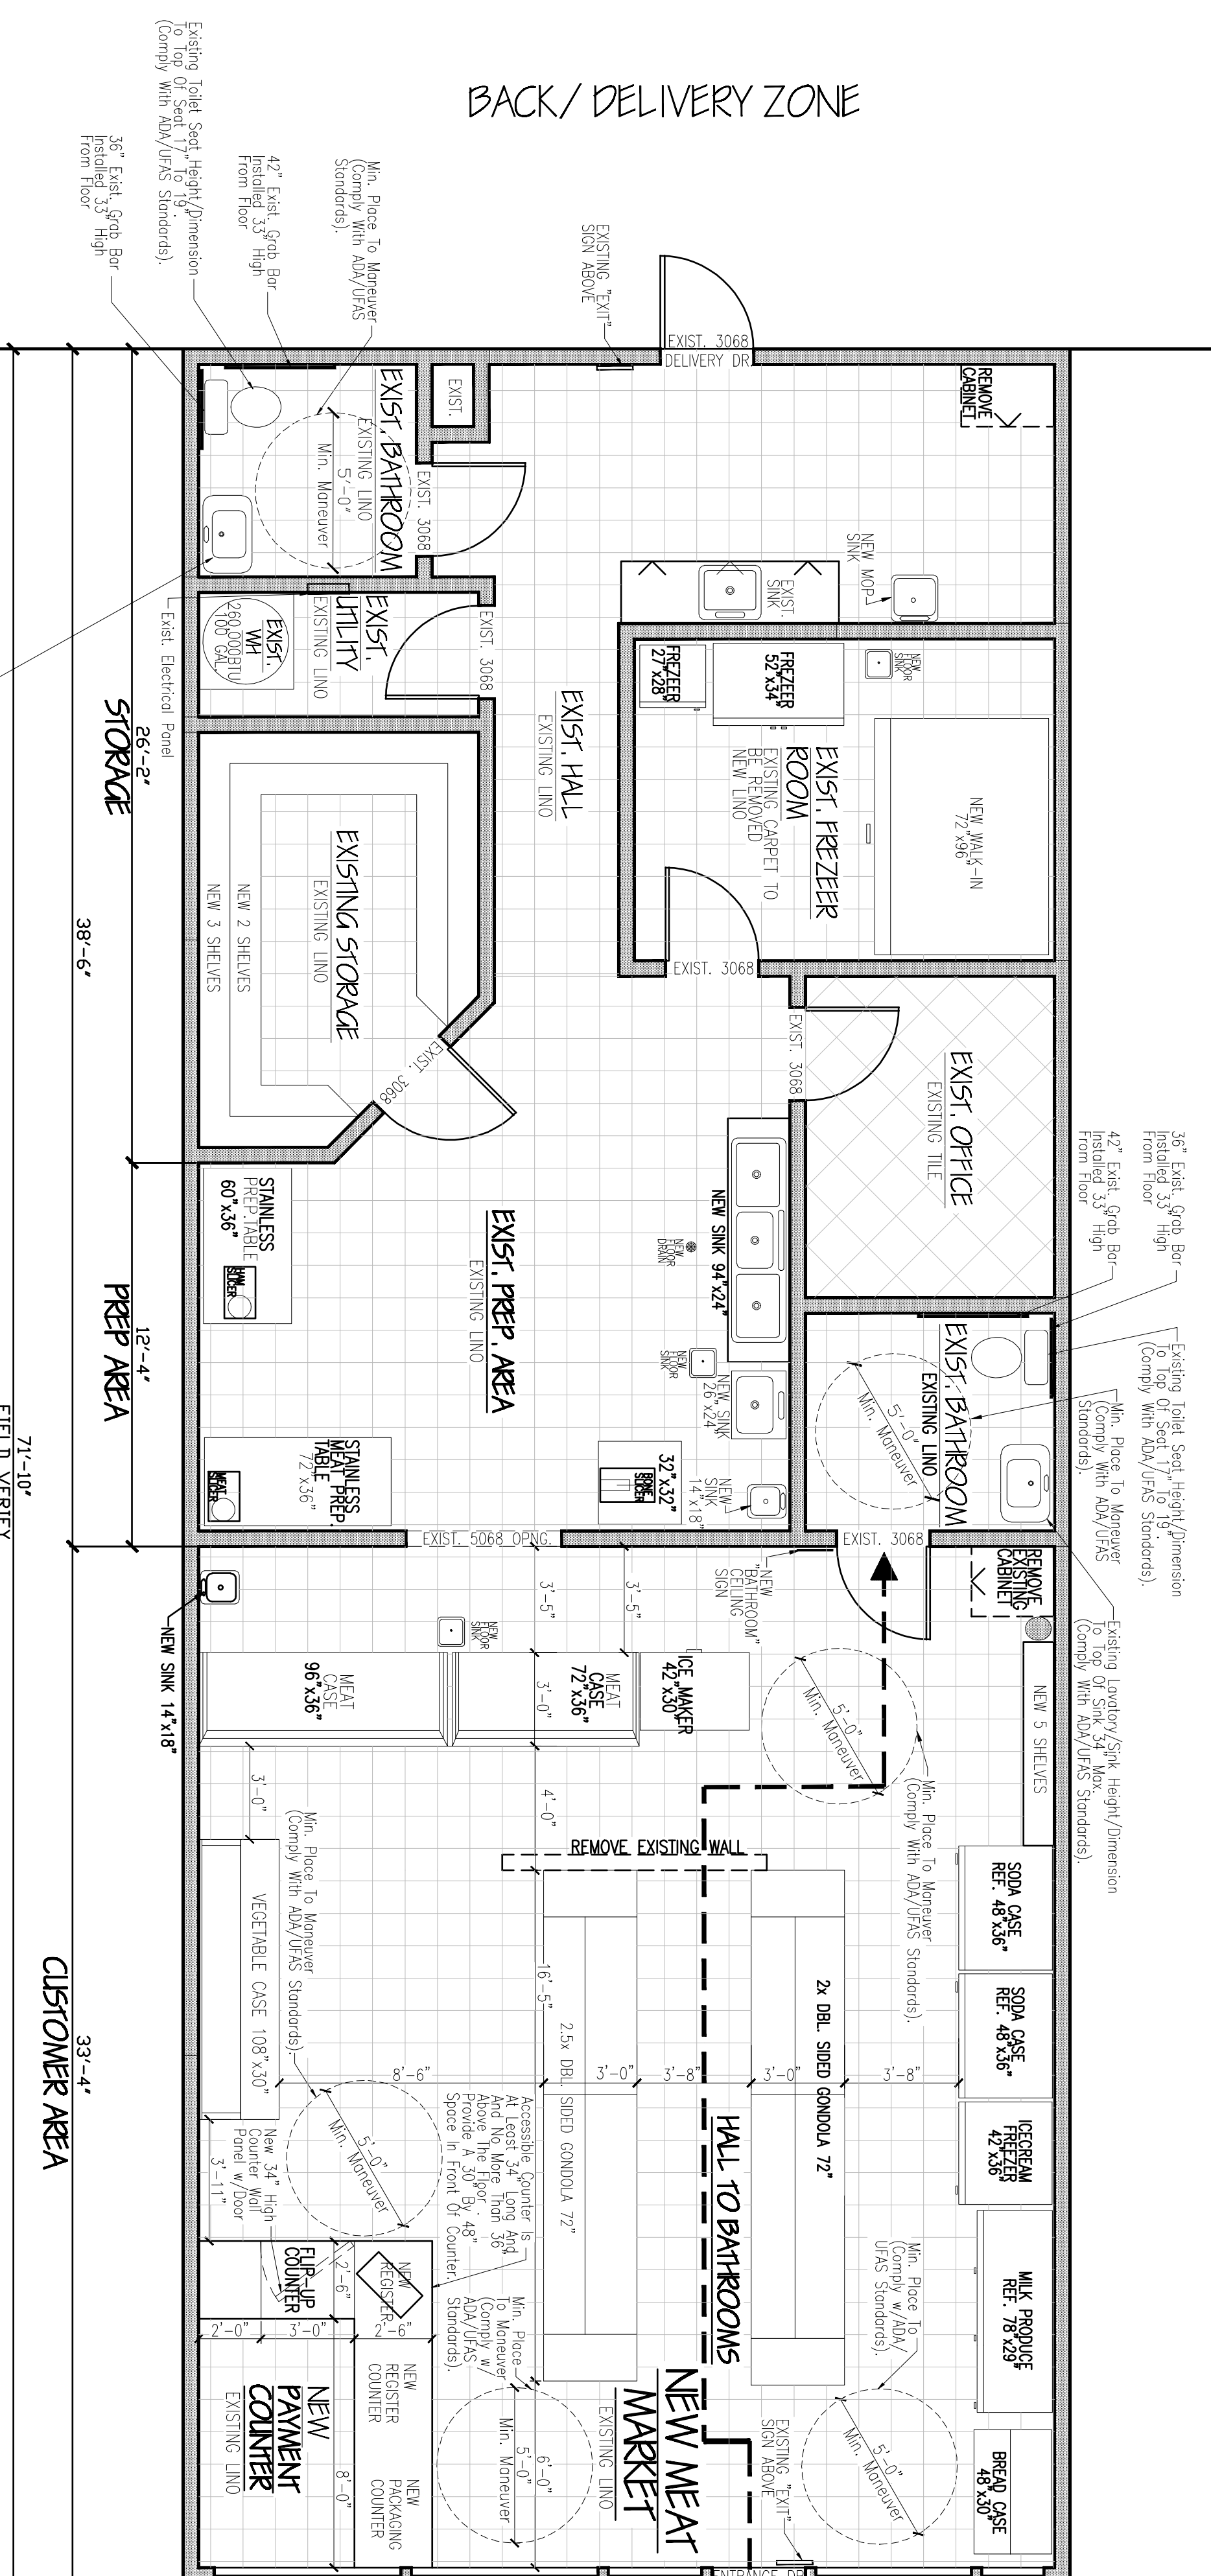

EXISTING COVERED SIDEWALK

7620  
CARNICERIA TIKAL  
MEAT MARKET  
CUSTOMER AREA - 1ST FLOOR  
- EXTERIOR FINISH ON  
- INTERIOR FINISH ON  
- TENSORED FINISH CEILING

**FLOOR PLAN**  
1/4"=1'-0"

7622  
"BAWMIYAN AFGHANI RESTAURANT"

NOTE: DO NOT SCALE, FIELD DIMENSIONS TO TAKE PRECEDENCE.

**Floor Plan Notes**

- Fixtures and equipment to be installed per manufacturer specifications.
- Fixtures and equipment to comply with local Air Pollution Ordinance Requirements.

SQUARE FOOTAGE:  
MEAT MARKET AREA: 2,060 SQ.FT.

No.	Revision/Issue	Date

Firm Name:  
**TWYFORD** DESIGN AND RAFTING SERVICES  
P.O. Box 905, Redlin, CA 95677  
Tel. (916) 224-4950 Fax. (916) 224-4950

Project Name and Address:  
Retail Space Renovation For  
**YOUR NAME HERE**  
City, CA  
Tel. (916) 555-5555.

**FLOOR PLAN**

File: CSAR972A2 Sheet: **2**  
Date: 08/23/05  
Scale: 1/4"=1'-0" OF 4

All drawings on this sheet are copyright by TNY, OR Design and Drafting Services. Any reproduction of these drawings without the written permission of TNY, OR Design and Drafting Services is prohibited.