


EXISTING AVAILABLE SPACE


- NOTE:**
- NO STRUCTURAL CHANGES WILL BE MADE
 - ALL DOORS AND WINDOWS ARE EXISTING UNLESS OTHERWISE NOTED 'NEW'
 - ALL BE NO CHANGES TO THE EXISTING HVAC SYSTEM.
 - ALL NEW EQUIPMENT TO BE INSTALLED PER MANUFACTURER SPECIFICATIONS.

EXISTING AVAILABLE SPACE

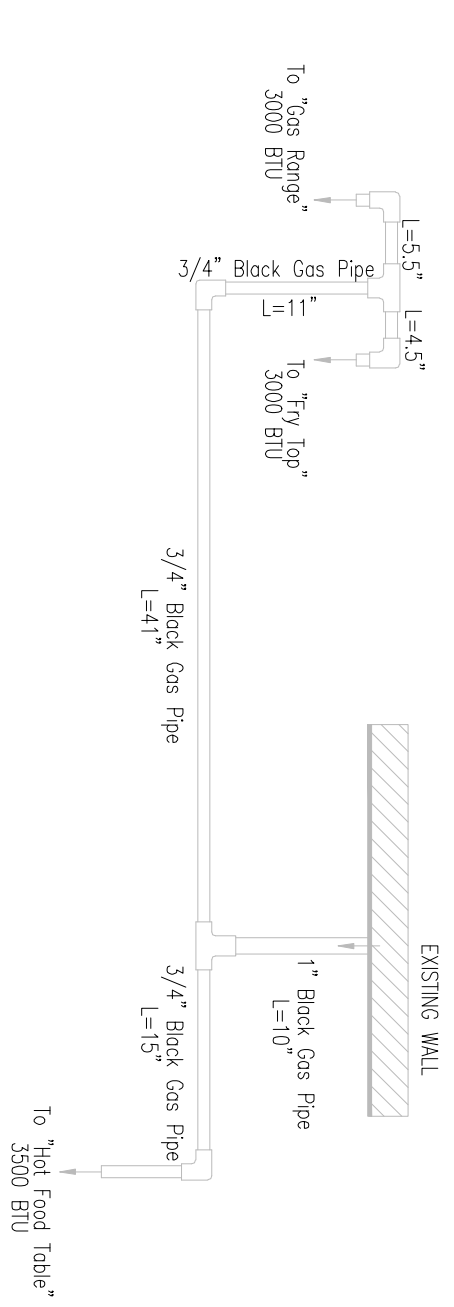

① ISOMETRIC PLAN FOR NEW GAS LINE

EXISTING COVERED SIDEWALK

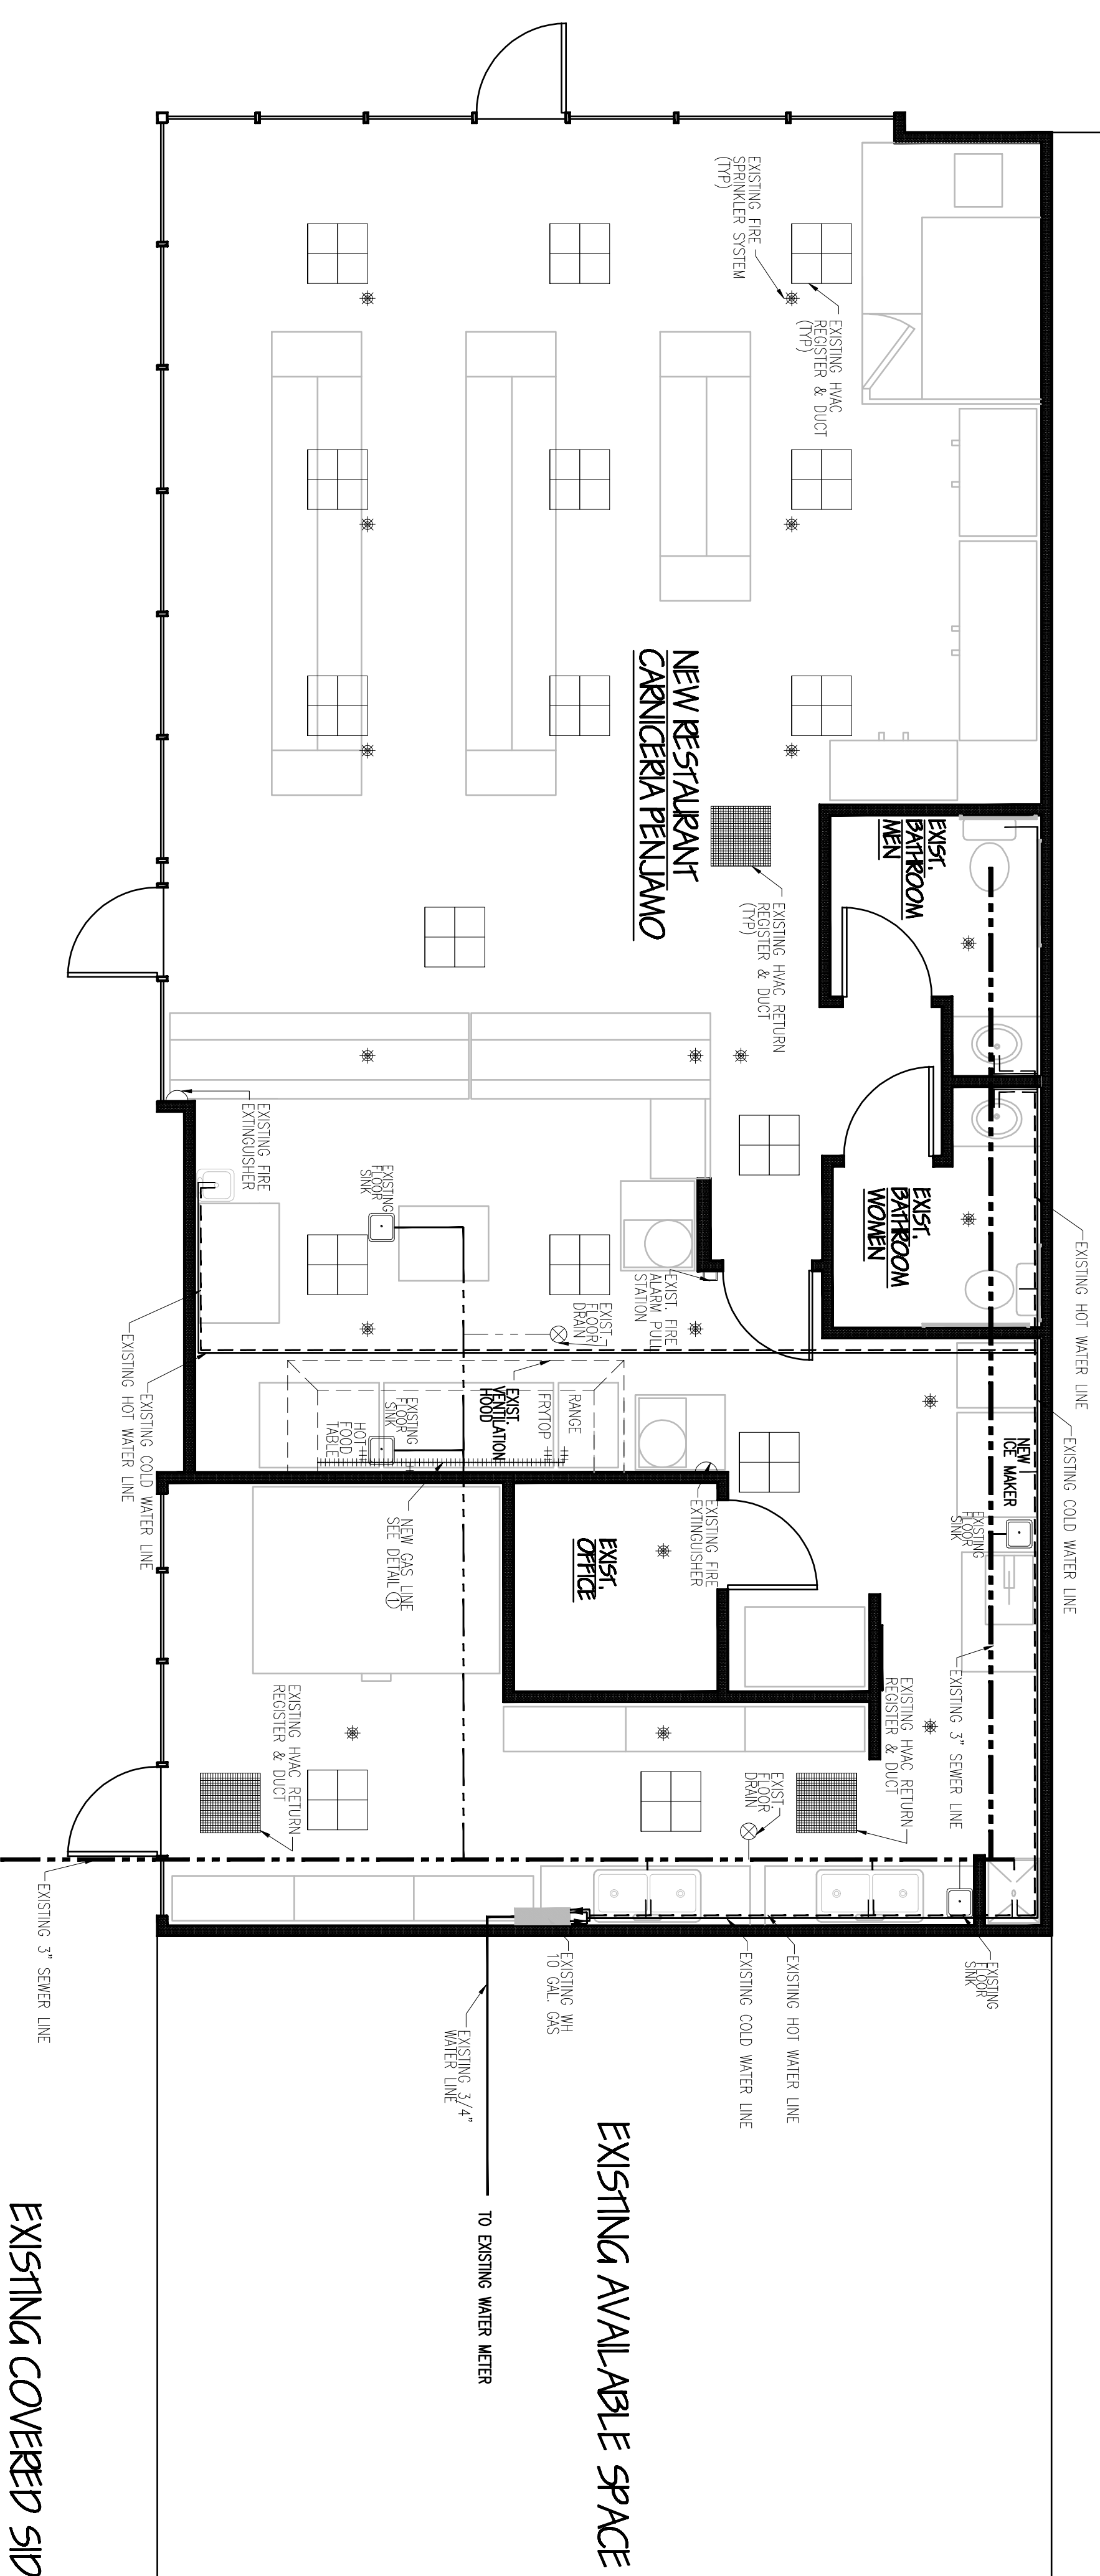

EXISTING AVAILABLE SPACE

EXISTING COVERED SIDEWALK

Mechanical Plan Notes

No.	Revision/Issue	Date

Firm Name:
TWYFORD DESIGN AND RAFTING SERVICES
P.O. Box 905, Redlin, CA 95677
Tel: 916.824.4949 Fax: 916.824.4950

Project Name and Address:
Retail Space Renodel For YOUR COMPANY
Address: [Redacted] CA, CA
Tel: (916) 555-5555.

MECHANICAL PLAN

File: C3AB045A4 Sheet: 4
Date: 05/17/05
Scale: 1/4" = 1'-0" OF 4

MECHANICAL PLAN

1/4" = 1'-0"

NOTE: DO NOT SCALE, FIELD DIMENSIONS TO TAKE PRECEDENCE.

All drawings on this sheet are copyright by TNY,OR Design and Drafting Services. Any reproduction of these drawings without the written permission of TNY,OR D.D. Svc. is prohibited.